


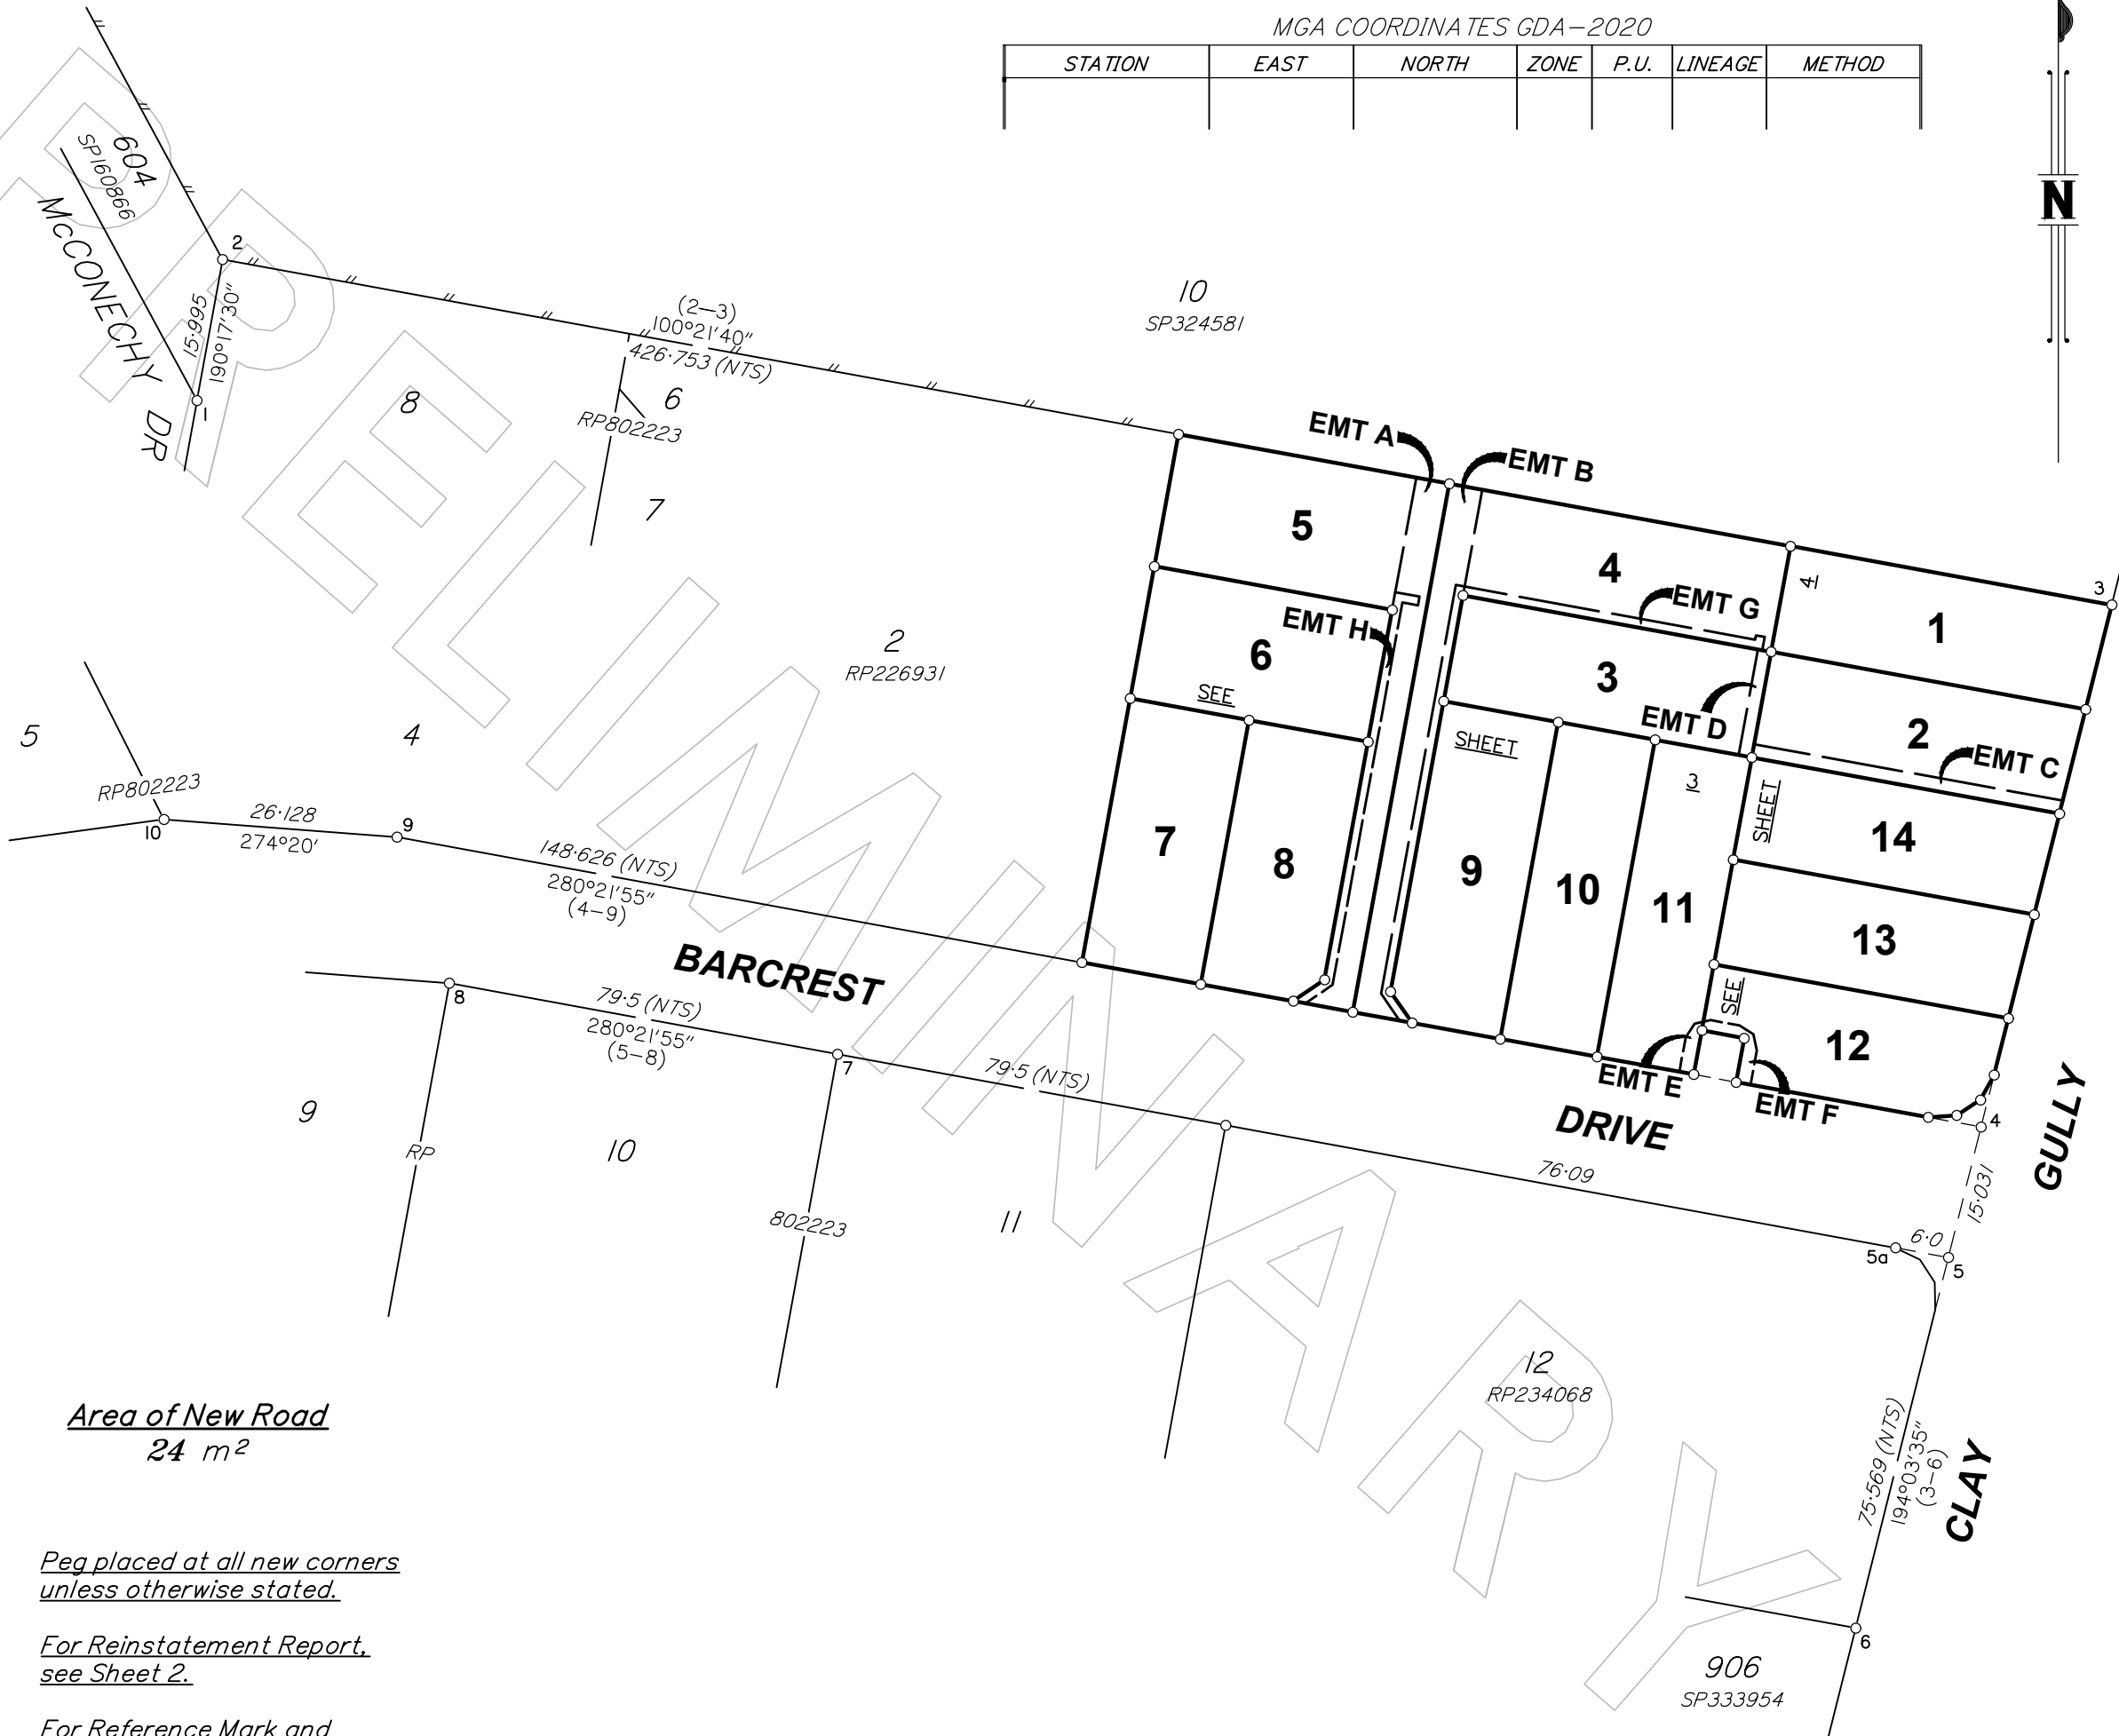

MGA COORDINATES GDA-2020						
STATION	EAST	NORTH	ZONE	P.U.	LINEAGE	METHOD



PRELIMINARY STATUS

ALL DIMENSIONS AND AREAS ON THIS PLAN ARE SUBJECT TO SURVEY AND REQUIREMENTS FOR LODGEMENT OF SURVEY PLANS IN THE DEPARTMENT OF NATURAL RESOURCES AND MINES, MANUFACTURING AND REGIONAL AND RURAL DEVELOPMENT.



Brishbane Office
Level 118 Jumeirah Centre St
PO Box 1399 Milton Qld 4064
P: (07) 3842 1000
E: info@landpartners.com.au
W: www.landpartners.com.au



0m 37.5m 75m 100mm 112.5m 150mm State copyright reserved.

Area of New Road
24 m²

Peg placed at all new corners
unless otherwise stated.

For Reinstatement Report,
see Sheet 2.

For Reference Mark and
Permanent Mark Tables, see Sheet 4.

Scale: 1:750
Format: STANDARD

Plan of Lots 1-14, Easements A & H in Lot 5,
Easements B & G in Lot 4, Easement C in Lot 2,
Easement D in Lot 3 and Easements E & F in
Lots 11 and 12 Respectively
Cancelling Lot 3 on RP234068

LOCAL GOVERNMENT: REDLAND C.C. LOCALITY: VICTORIA POINT

Meridian: MGA (Zone 56) vide AUSPOS

Survey Records: No

PRELIMINARY
SP354197

WARNING : Folded or Mutilated Plans will not be accepted.
Plans may be rolled.
Information may not be placed in the outer margins.

(Dealing No.)	4. Lodged by
(Include address, phone number, email, reference, and Lodger Code)	

I. Existing		Created		
Title Reference	Description	New Lots	Road	Secondary Interests
I752003I	Lot 3 on RP234068	I- I4	New Road	Emts A-H

MORTGAGE ALLOCATIONS

Mortgage	Lots Fully Encumbered	Lots Partially Encumbered
723509990	I- I4	-

Reinstatement Report


.....
.....
.....


I- I4	Por 423
Lots	Orig

2. Orig Grant Allocation :
3. References : Dept File : Local Govt : Surveyor : BRSS8433.000

5. Passed & Endorsed :
By : LandPartners Pty Ltd
Date :
Signed :
Designation : Plan Auditor

6. Building Format Plans only.	
I certify that : * As far as it is practical to determine, no part of the building shown on this plan encroaches onto adjoining lots or road; * Part of the building shown on this plan encroaches onto adjoining * lots and road	
* Cadastral Surveyor/ Authorised Delegate	Date *delete words not required
7. Lodgement Fees :	
Survey Deposit	\$ \$
Lodgement	\$ \$
.....New Titles	\$ \$
Photocopy	\$ \$
Postage	\$ \$
TOTAL	\$ \$
8. Insert Plan Number	SP354197

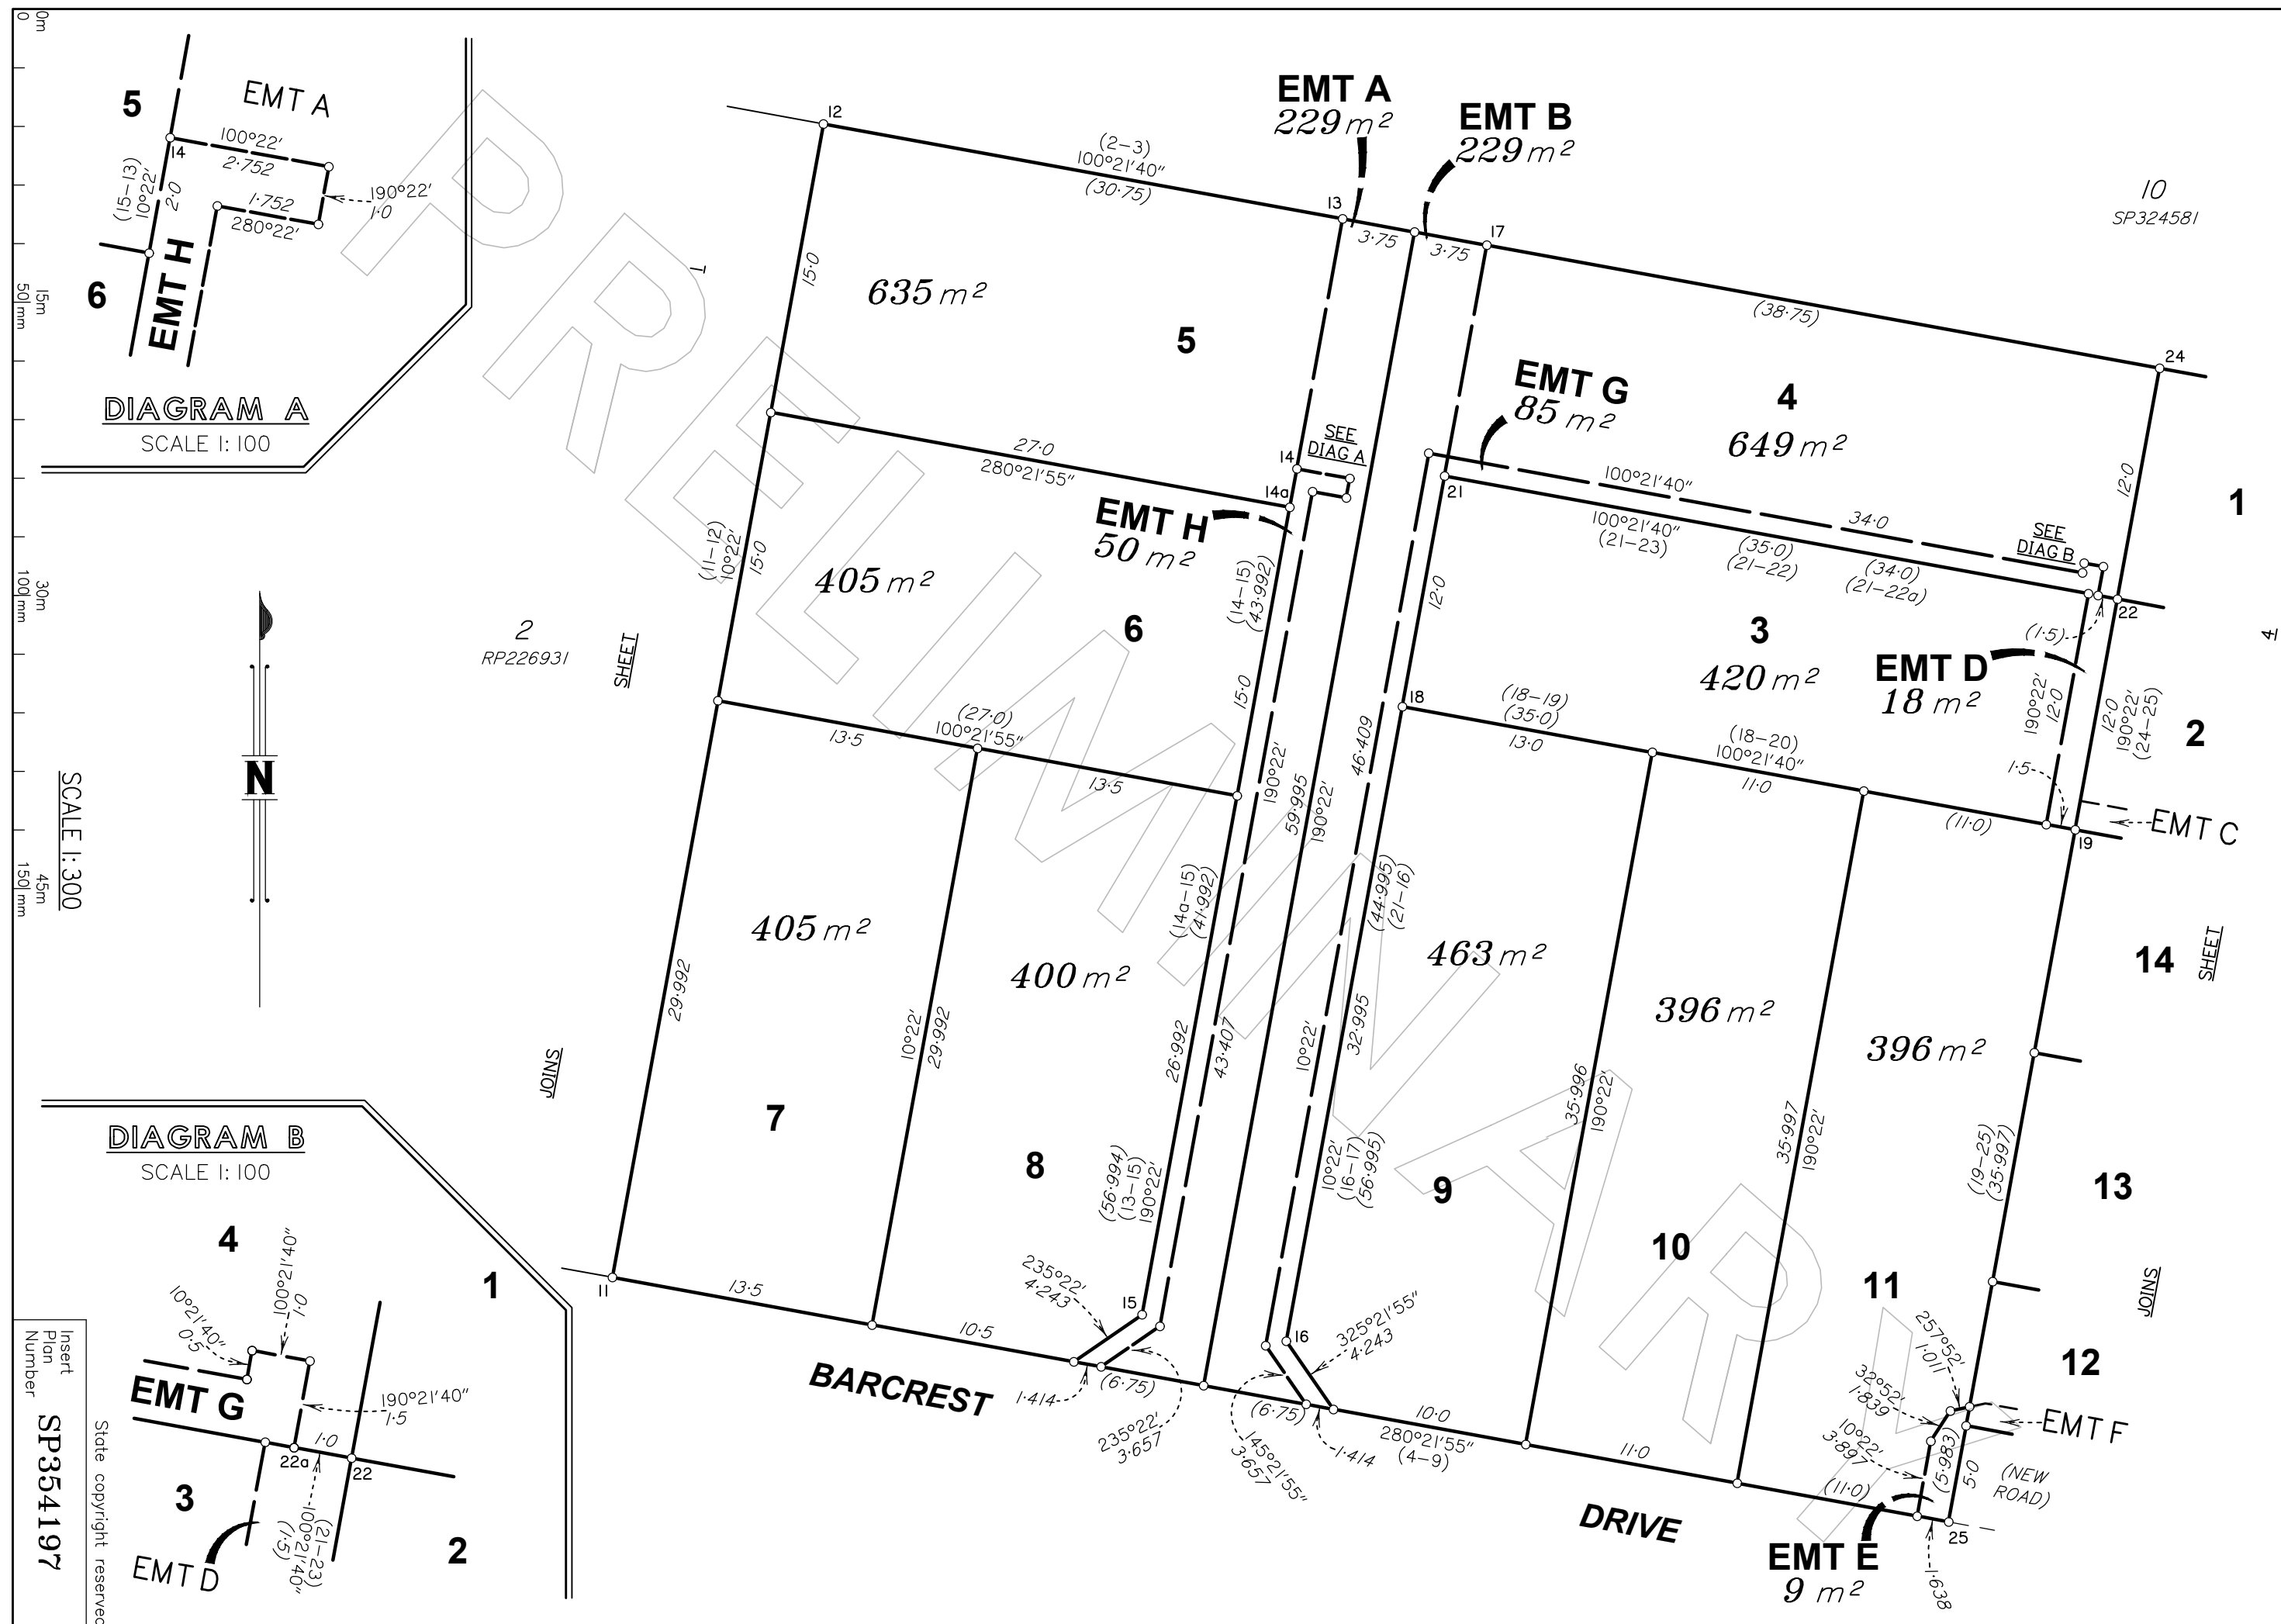

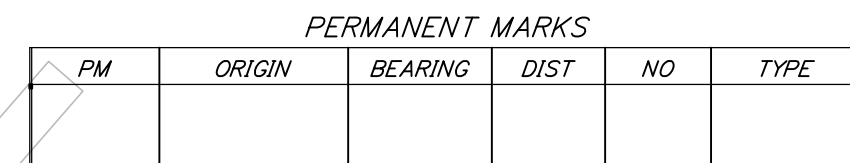

REFERENCE MARKS				
STN	TO	ORIGIN	BEARING	DIST

