



REFERENCE MARKS				
STN	TO	ORIGIN	BEARING	DIST


MGA COORDINATES GDA-2020							
STATION	EAST	NORTH	ZONE	P.U.	LINEAGE	METHOD	REMARKS

PERMANENT MARKS					
PM	ORIGIN	BEARING	DIST	NO	TYPE

Peg placed at all new corners
unless otherwise stated.


Area of New Road

$(8-14a-11a-12a-12b-13b-2a-2-7-8).....$	2678m²
$(1a-1b-1c-1a).....$	12m²
Total.....	2690m²

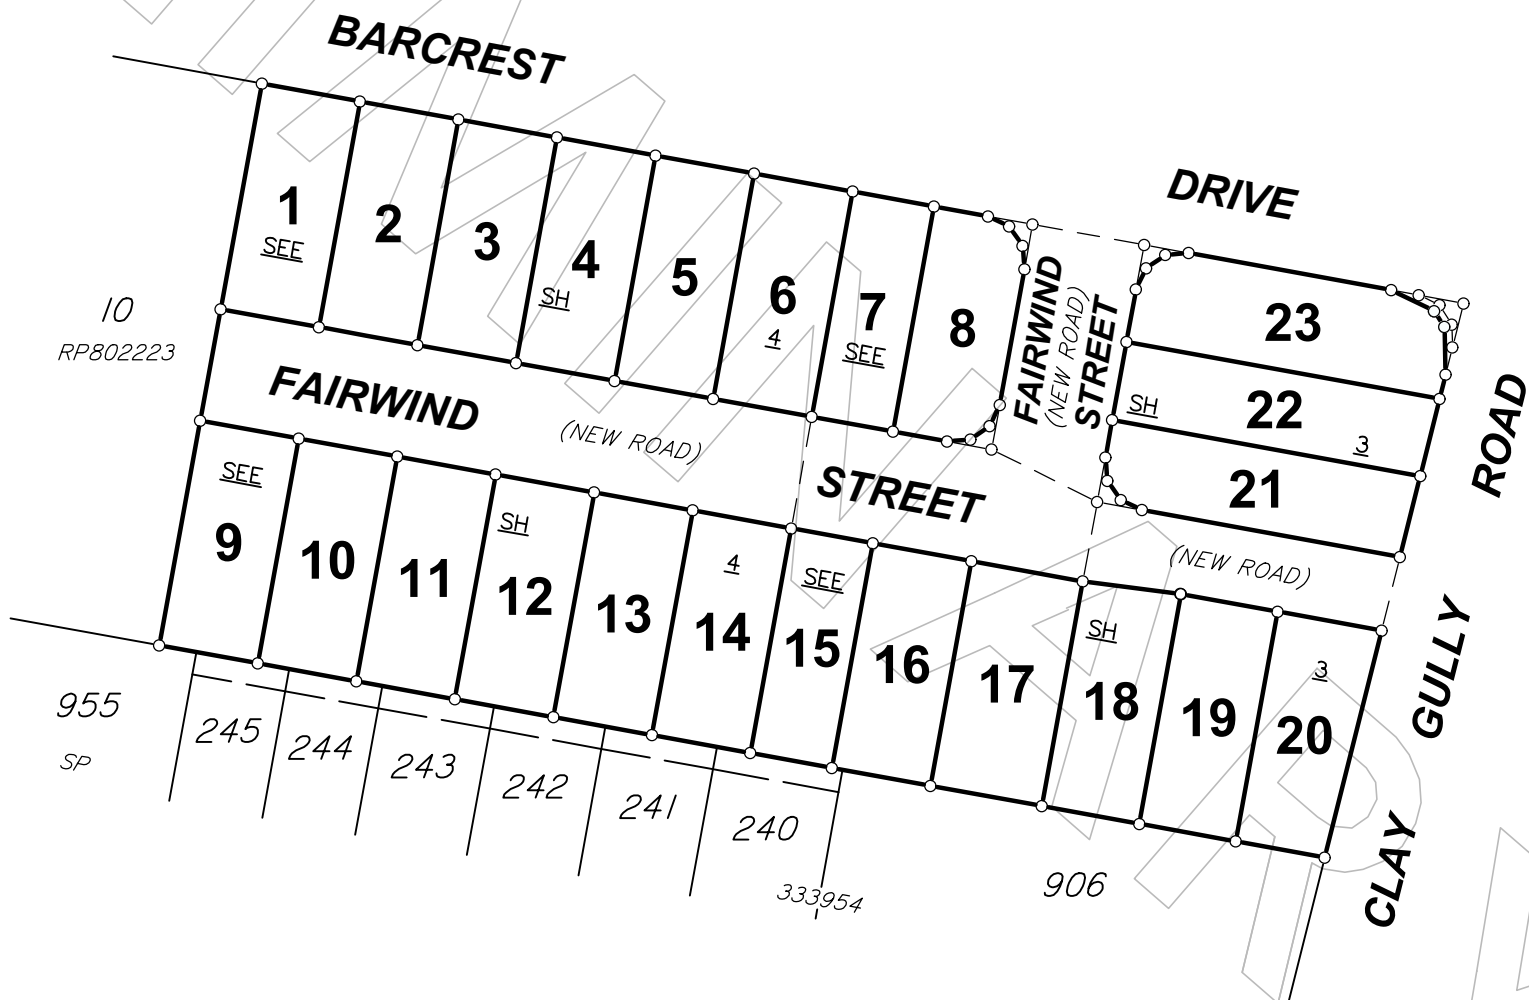

PRELIMINARY STATUS

ALL DIMENSIONS AND AREAS ON THIS PLAN ARE SUBJECT TO SURVEY AND REQUIREMENTS FOR LODGEMENT OF SURVEY PLANS IN THE DEPARTMENT OF NATURAL RESOURCES AND MINES MANUFACTURING AND REGIONAL AND RURAL DEVELOPMENT.

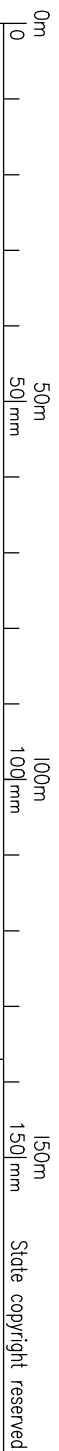

Plan of Lots 1-23

Cancelling Lot 11 on RP802223 & Lot 12 on RP234068

LOCAL
GOVERNMENT: REDLAND C.C.

LOCALITY: VICTORIA POINT

Meridian: *SP333954*

Survey Records:	No
-----------------	----

PRELIMINARY
SP354224

WARNING : Folded or Mutilated Plans will not be accepted.
Plans may be rolled.
Information may not be placed in the outer margins.

(Dealing No.)

4. Lodged by

(Include address, phone number, email, reference, and Lodger Code)

I. Existing		Created		
Title Reference	Description	New Lots	Road	Secondary Interests
18011193	Lot 11 on RP802223	1-7 & 9-15	New Road	-
50399502	Lot 12 on RP234068	7,8 & 15-23	New Road	-

MORTGAGE ALLOCATIONS

Mortgage	Lots Fully Encumbered	Lots Partially Encumbered
723509990	1-23	-

Reinstatement Report

.....
.....
.....

6. Building Format Plans only.

I certify that :
* As far as it is practical to determine, no part of the building shown on this plan encroaches onto adjoining lots or road;
* Part of the building shown on this plan encroaches onto adjoining *lots and road

.....
* Cadastral Surveyor/ Date
Authorised Delegate *delete words not required

7. Lodgement Fees :

Survey Deposit	\$	
Lodgement	\$	
.....New Titles	\$	
Photocopy	\$	
Postage	\$	
TOTAL	\$	

8. Insert Plan Number
SP354224

5. Passed & Endorsed :

By : LandPartners Pty Ltd
Date :
Signed :
Designation : Plan Auditor

2. Orig Grant Allocation :

3. References :


Dept File :
Local Govt :
Surveyor : BRSS8434.000

1-23

Por 423

Lots

Orig

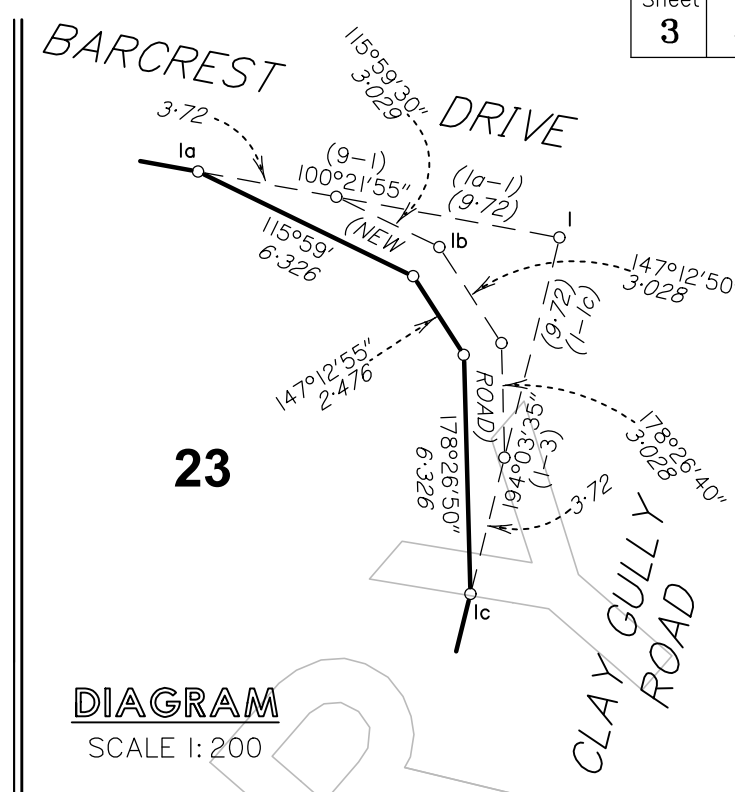

State copyright reserved

Insert
Plan
Number

SP354224

